


第23届国际被动房大会C2展馆展位划分平面图

Hall C2 Floor Plan for the Exhibition of the 23rd International Passive House Conference

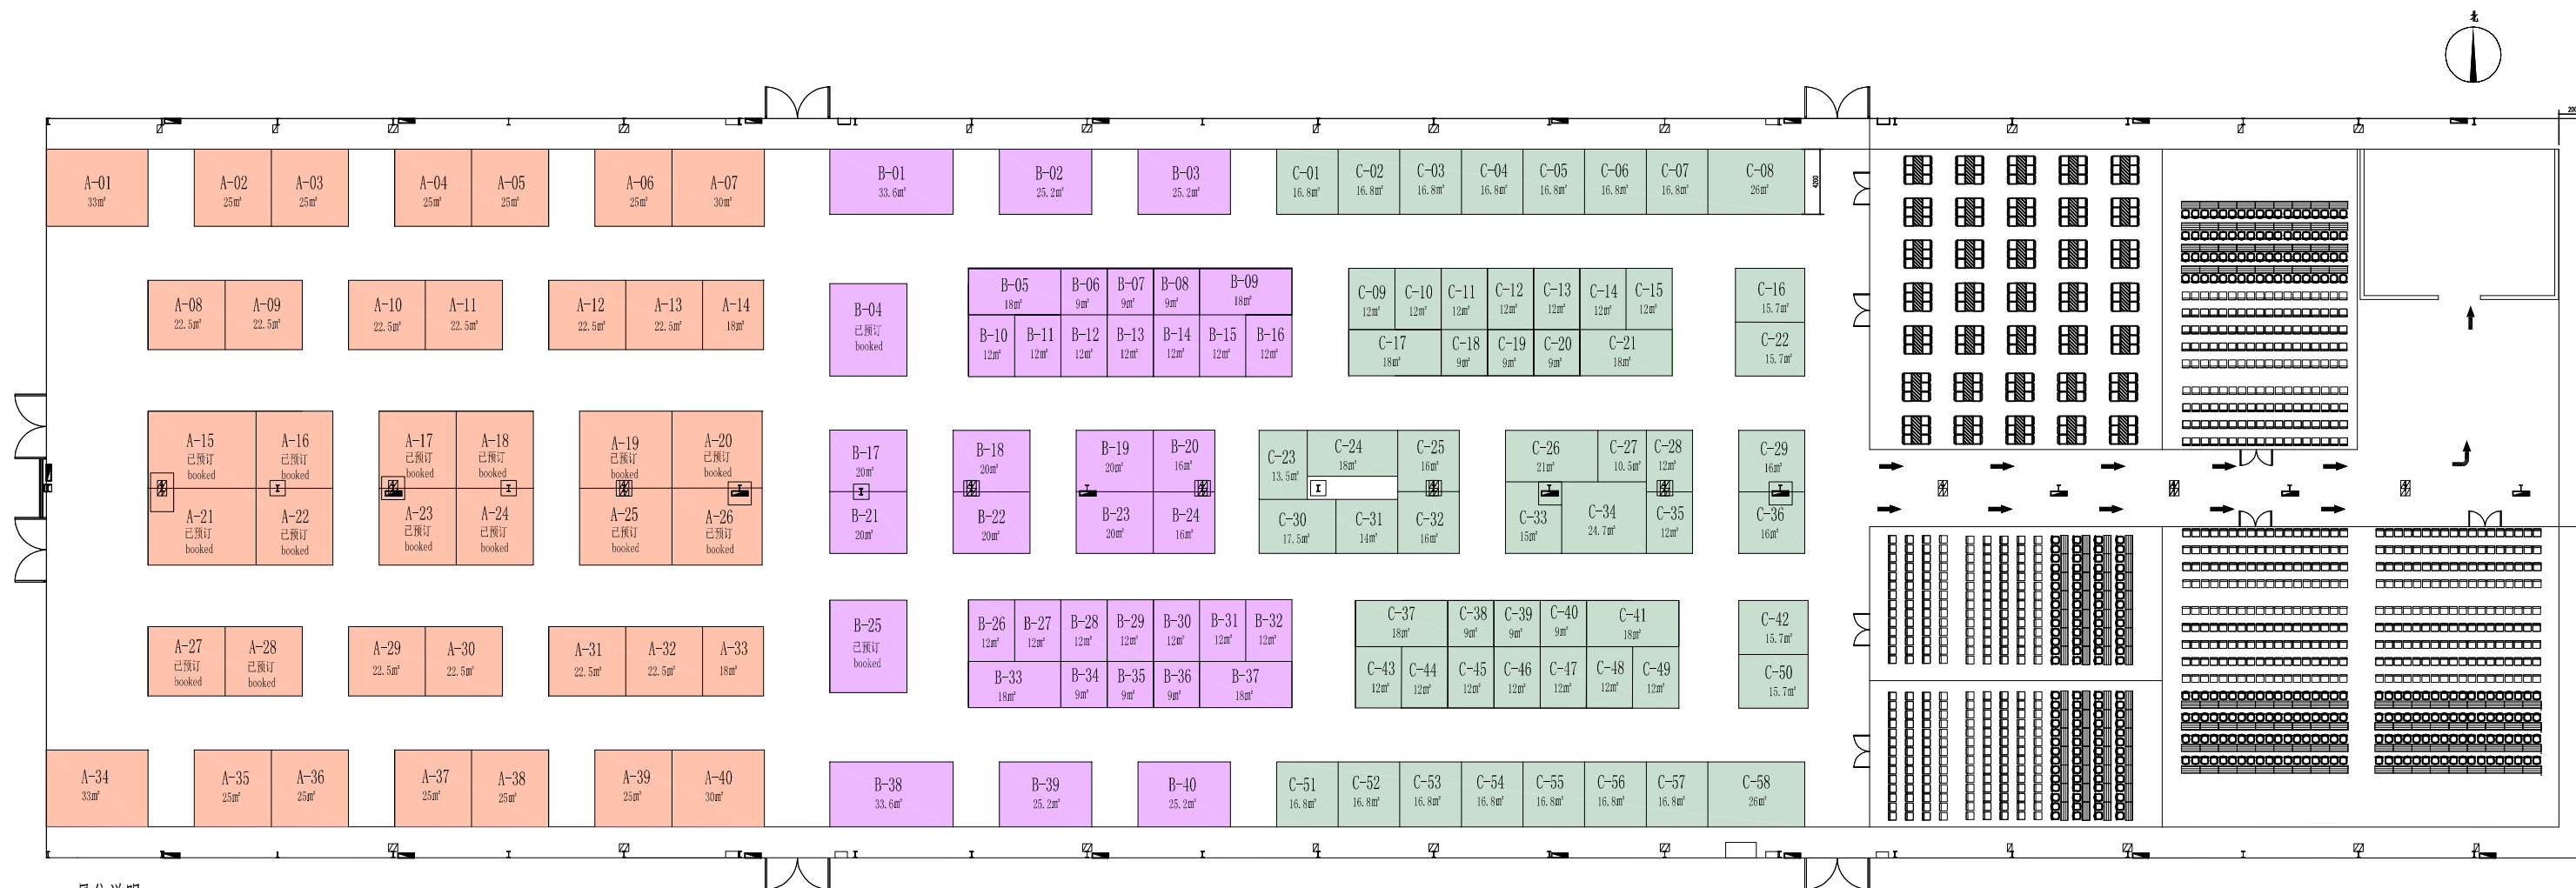

展位说明

Description:

- 1、展位共计138个，均为特装展位；
There are a total of 138 exhibition stands, all exhibition stands are special stands;
- 2、展位预定时间为2019年4月30日前；
The reservation date for the exhibition stand ends on 30th April 2019;
- 3、展位搭建时间为2019年9月1日-9月20日；
The period for the stand construction is from 1st September 2019 to 20th September 2019;
- 4、展位分为A、B、C三区，其中C为待开放展位。
The exhibition stands are divided into zone A, zone B and zone C, zone C is uncertain stand.

设计 Designed BY	审核 Audited BY	批准 Approval BY	日期 Date	比例 Scale	版次 Drawing No
刘爽	刘伟伟	高海泉	2019/2/27	1:1	第二版